


PIANTA PIANO PRIMO

STRALCIO LOCALE LASER

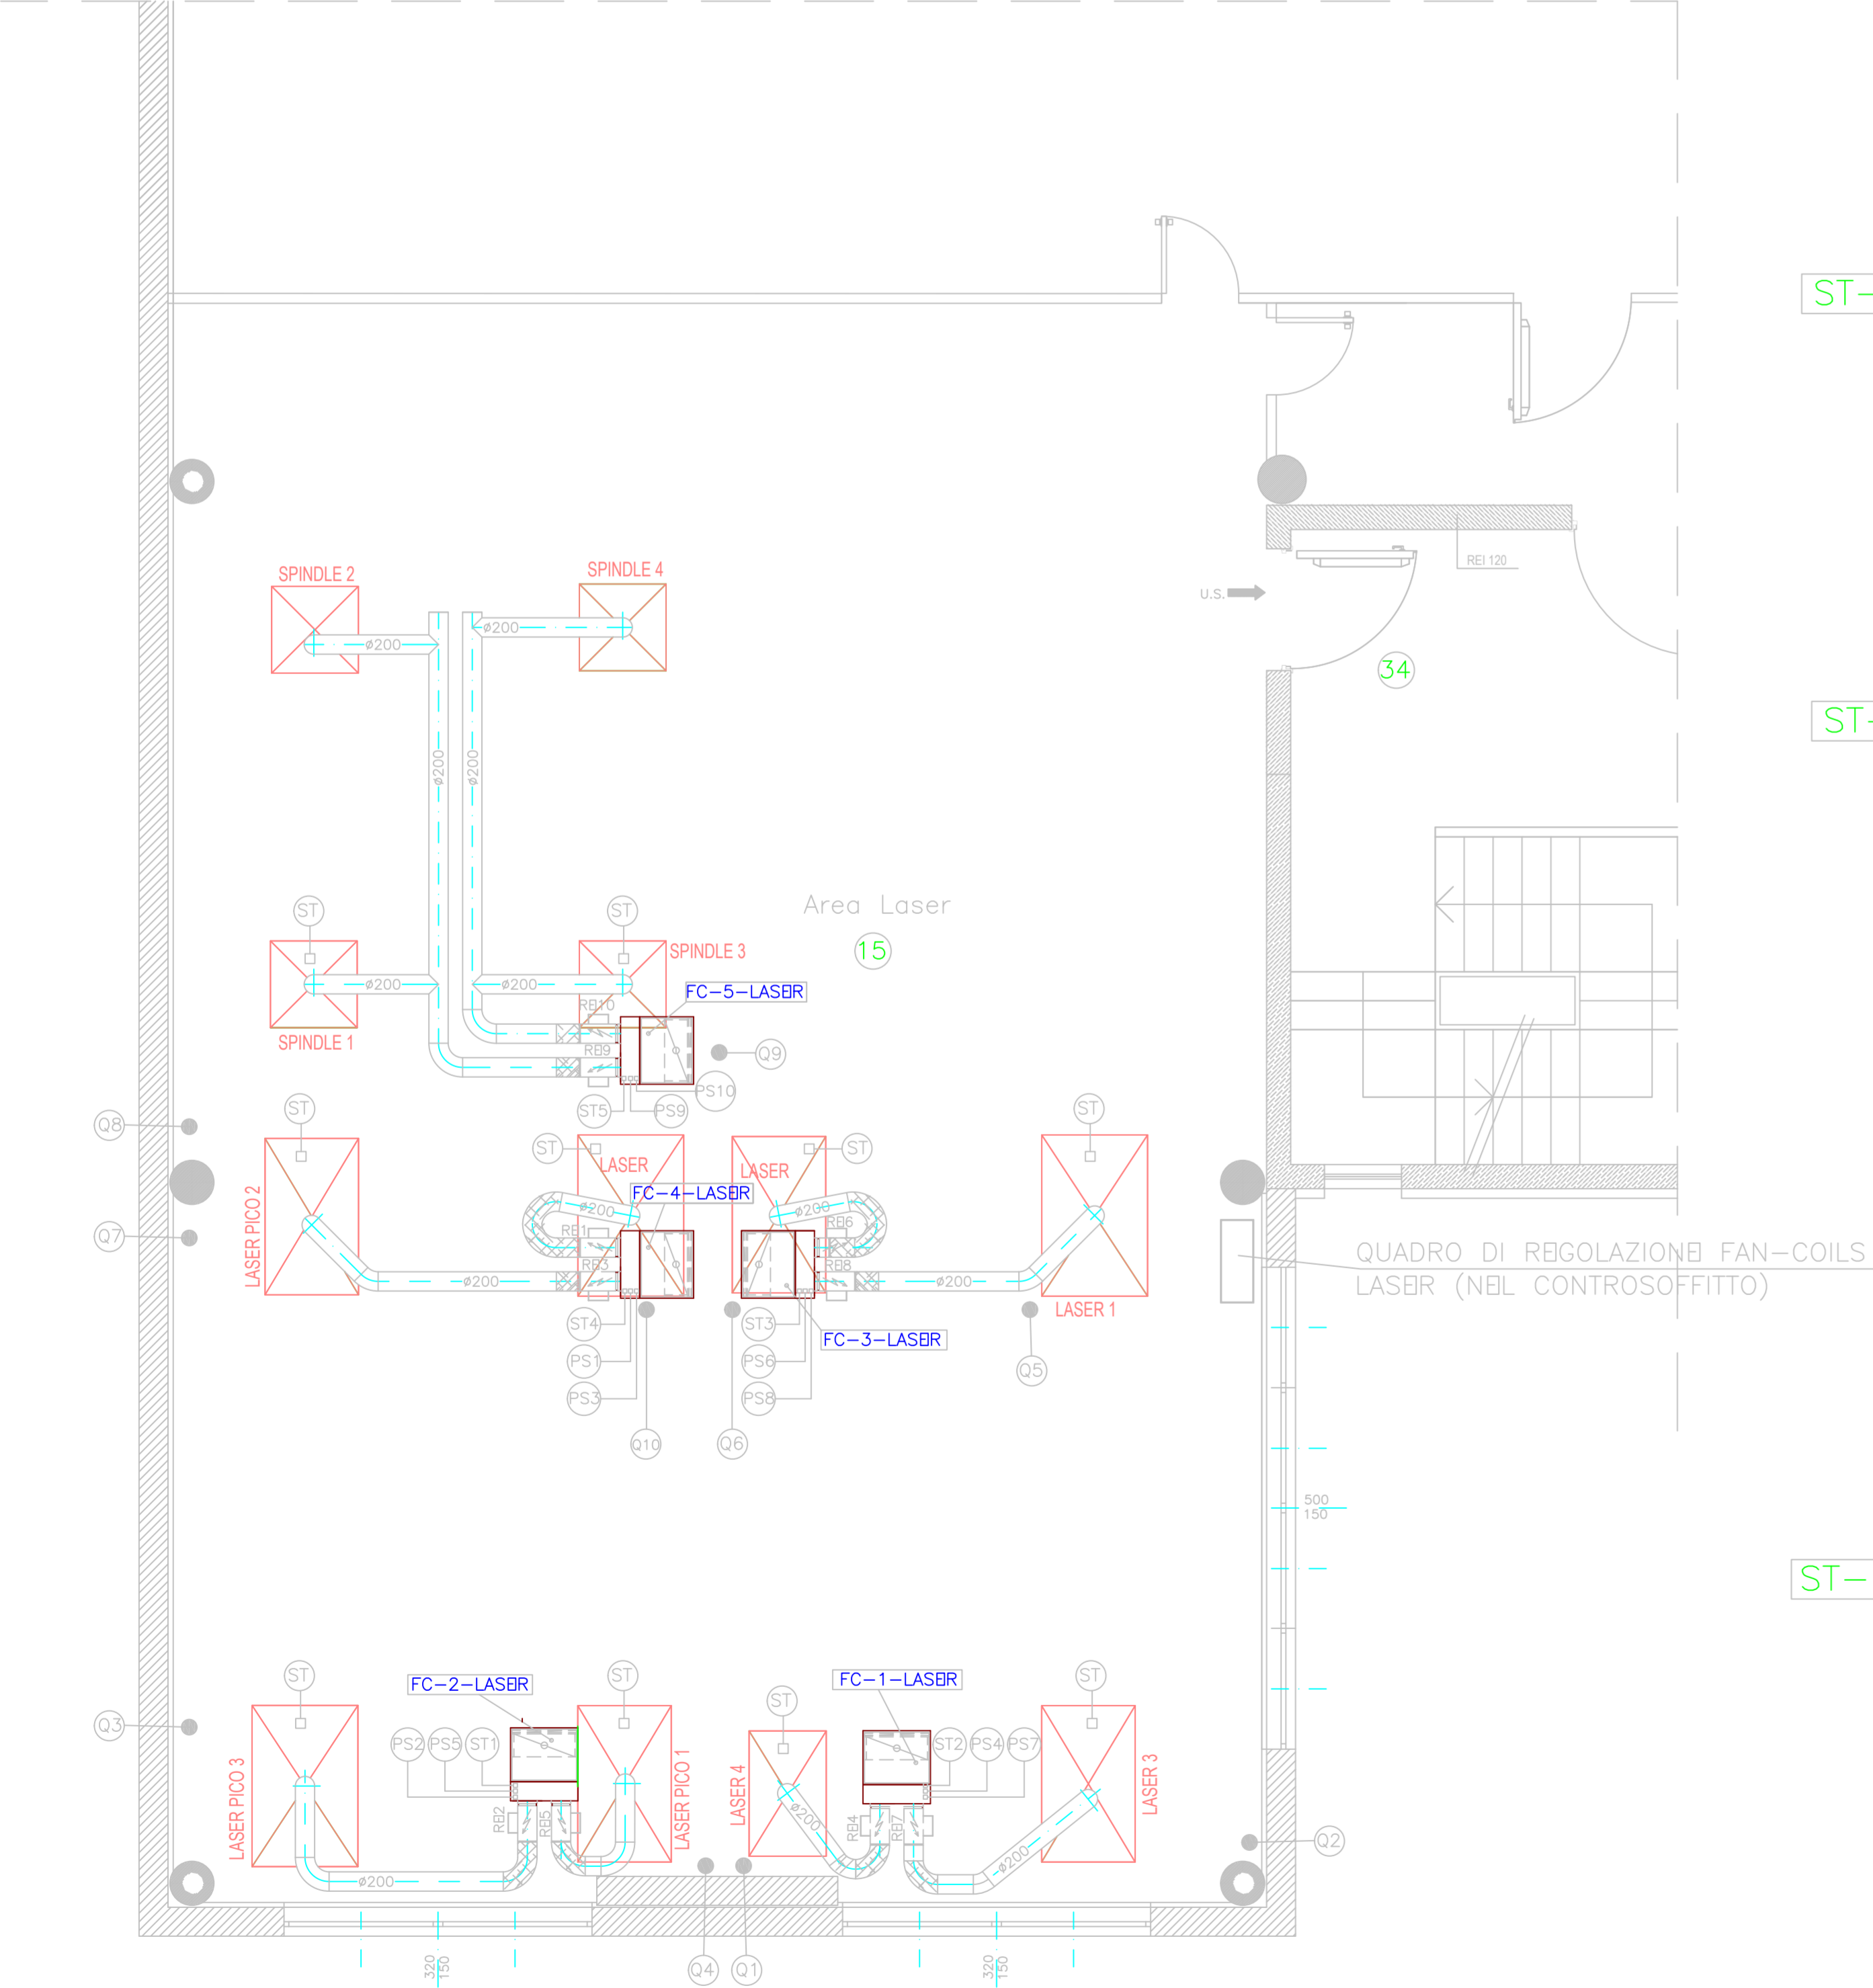

Area Tecnica
camera
bianca
H.m. 3.00 m

Ampliamento I. Esistente

ESISTENTE

ST-1-12

ST-1-11

ST-1-01

ST-1-03

ST-1-10

ST-1-02

ST-1-04

ST-1-06

ST-1-07

ST-1-13

ST-1-14

ST-1-09

ST-1-08

ST-1-05

ST-1-04

ST-1-03

ST-1-02

ST-1-01

ST-1-00

ST-1-00

ST-1-00

ST-1-00